


**Ai Weiwei, Luis Aldrete, Christ & Gantenbein AG  
Architekten, Dellekamp Arquitectos, Elemental, Godoyla  
HHF architects, Omar Orlaineta, Periférica, Tatiana  
Bilbao, Taller TOA**

### Route of Pilgrim

*From Ameca to Tlalpa de Allende, Jalisco, Mexico 2008-*

アイ・ウェイウェイ、ルイス・アルドレーテ、クリスト・アンド・ガントンバインAGアーキテクテン、デリエカンプ・アルキテクトス、エレメンタル、ゴド  
HHFアーキテクツ、オマール・オルライネータ、ペリフェリカ、タチアナ・ビルバオ、タリエルTOA  
渡辺謙

メキシコ／ハリスコ、アメカ－タルバ・テ・アジェンテ園 2008～

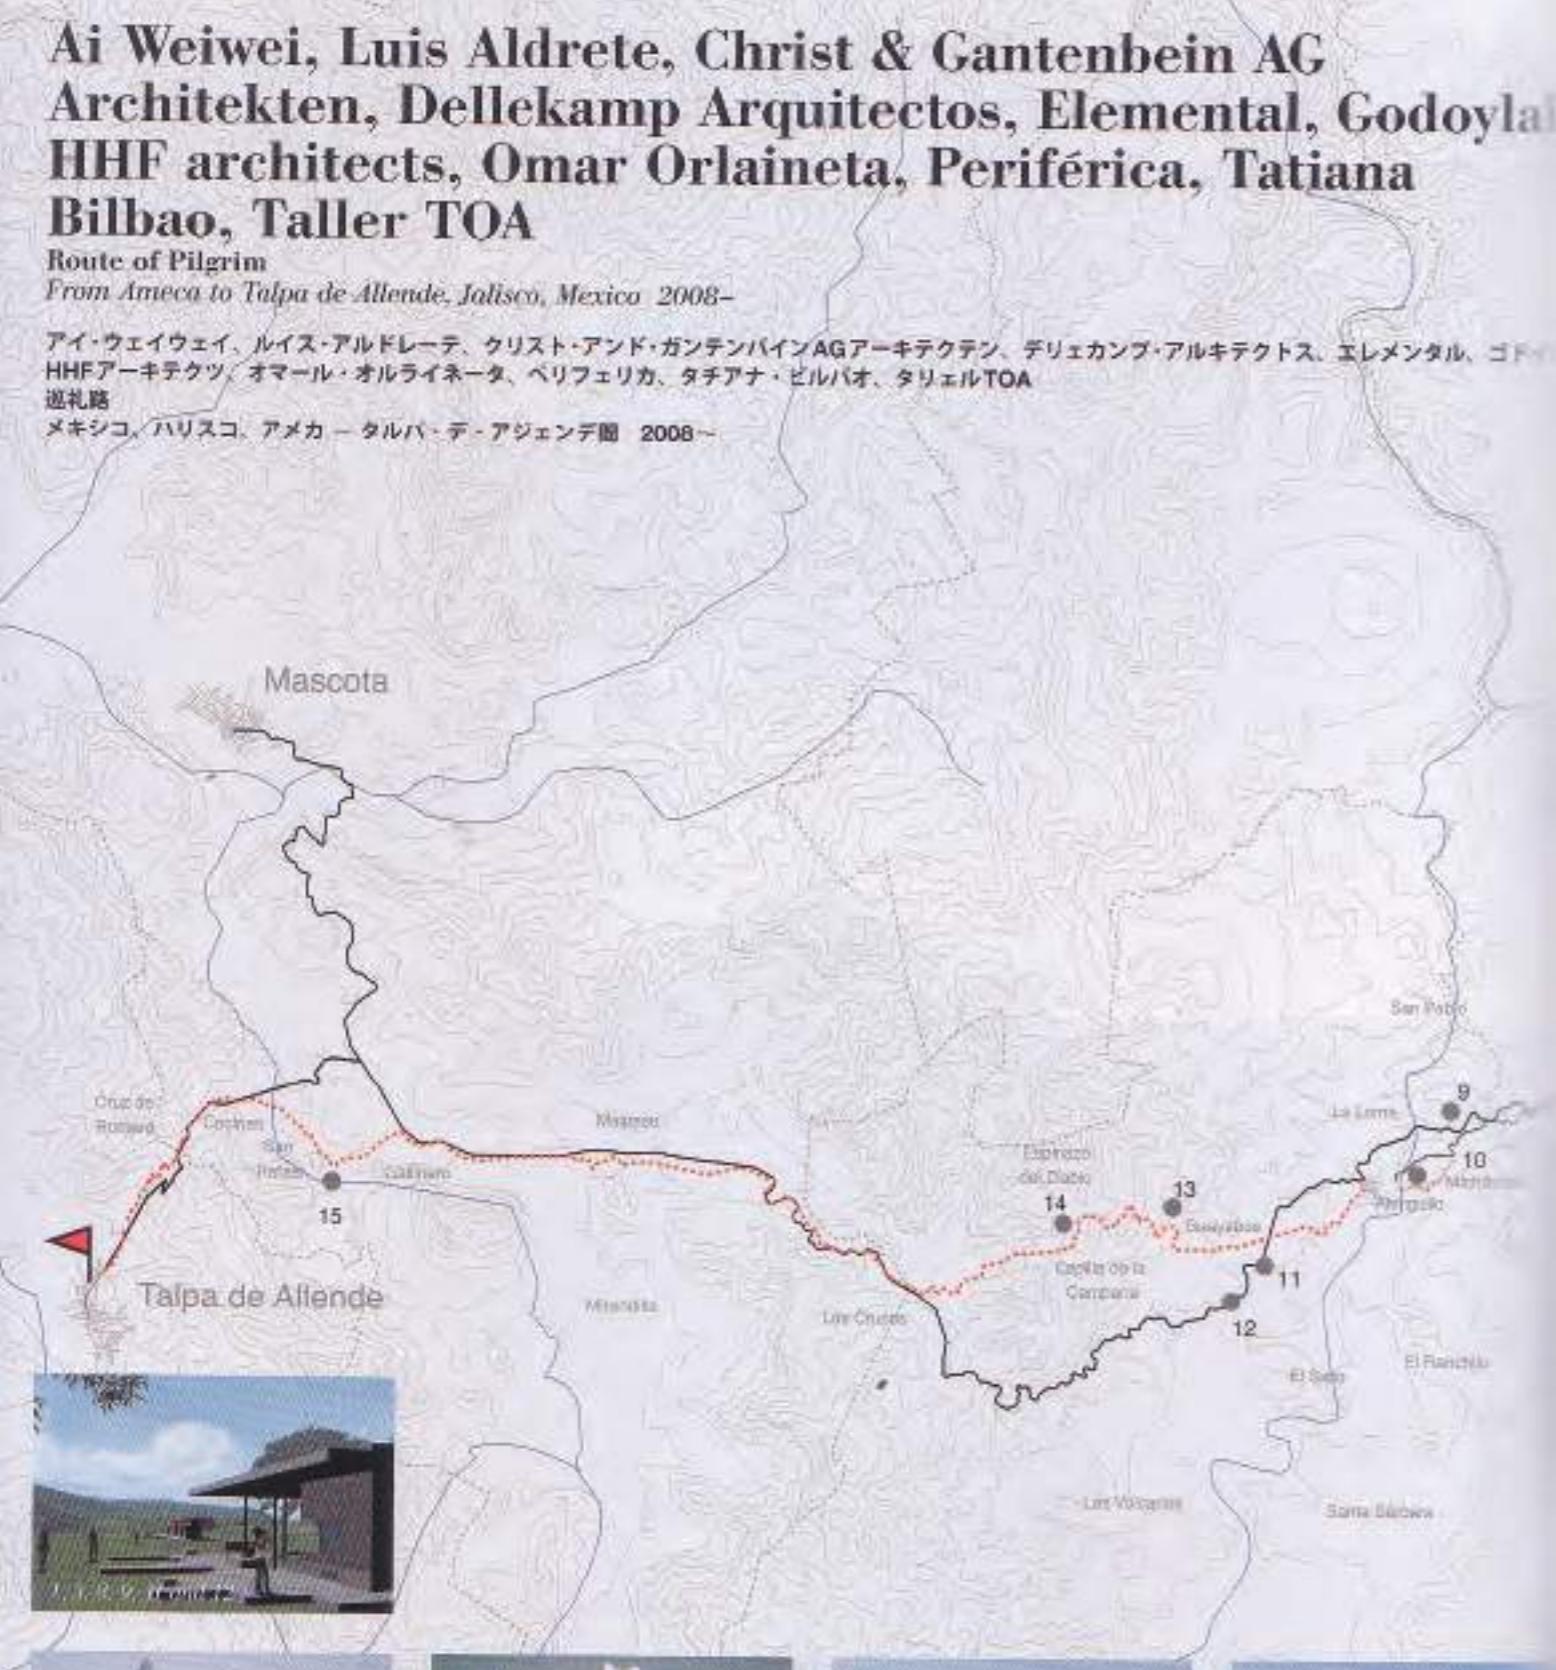

**Legend:** 1, 3, 8, 9, 11 and 12) Basic Services by Godoylab.  
 Image courtesy of the architects.  
 2) Gratitude Open Chapel by Dellekamp Arquitectos and Tatiana Bilbao. 4) Lookout Point by Christ & Gantoinen AC Architekten (phase 2).  
 2, Image courtesy of the architects.  
 5) Sanctuary by 45 Móvil.  
 6 and 10) Shelter by Luis Aldrete.  
 7) Sanctuary by Tatiana Bilbao (phase 2). Photo courtesy of the architect. 13) Lookout Point by HRF architects (phase 2). (4) Crusses Lookout Point by Elemental.  
 15) Void Temple by Dellekamp Arquitectos and Periferico. Signaling by Omar Orrego is at various places, and Taller T04 focus on environmental strategy. All photos

*in pp. 24-37 except as noted by  
John Egan.*

九例：1、3、8、9、11、12）ゴドイラ  
都設計、サービス施設。2) デリエカ  
ンプ、アルキテクトス、タチアナ・ビ  
レバオ設計、感謝の野外礼拝堂。4) ク  
リスト・アンド・ガントンバインAG  
アーキテクテント設計、風景台（第2期）。  
5) アイ・ウェイウェイ設計、聖域。6.  
10) ルイス・アルドレーチ設計、シェル  
ター。7) タチアナ・ビルバオ設計、聖  
城（第2期）。13) HHFアーキテクツ設  
計、展望台（第2期）。14) エレメンタル  
設計、十字架の展望台。15) デリエカン  
プ、アルキテクトス、ペリフェリカ設計、  
中空の教会堂。オマール・オルライネ  
ータ設計の信号は各地にあり、またダ  
リールTMAは提携計画を組む。



The Route of Pilgrim is a pilgrimage route extending 117 km across Jalisco, Mexico. It is traveled every year by over two million pilgrims from all over Mexico as an act of devotion, faith and purification. The pilgrims begin in the town of Ameca from where they walk through the mountain range of Jalisco to the town of Talpa de Allende to see the Rosario Virgin. The annual pilgrimage is usually walked during the Holy Week in mid-April. The pilgrims are of all ages and generally have a low to modest income.

Pilgrimages are an integral part of religion in Mexico. This religious act of faith and devotion has been carried on for centuries across the country. But until recently it has rarely been recognized or supported by the government. In an effort to improve travel conditions and enhance the experience of Route of Pilgrim, the project curators invited an international team of architects to create a series of stations at key points along the route. The stations are conceived as a series of symbolic architectural pieces that combine to become an integral narrative along the heart of the pilgrimage route. They enhance the symbolic importance of the route and add a sense of permanence by providing basic services, such as shelter and look out points. In addition they provide spaces of serenity, inspiration and introspection, assisting the pilgrims' emotional journey. The new infrastructure is also beneficial to the local economy.

The Route of Pilgrim is currently under construction with financial support from the Government of Jalisco, and the National Tourism Agency. Once completed it will provide shelter and a series of architectural monuments and sanctuaries in the landscape, symbolising the devotion and perseverance of the pilgrims that use it.

この巡礼路は、メキシコはハリスコ州を横断する全長117kmに及ぶ巡礼の道である。毎年メキシコ全土から200万人もの巡礼者が、敬虔と信仰と清めのためにこの道を歩く。巡礼者はアメカの町を出発し、ハリスコ山地を抜け、タルバ・デ・アジェンデの町に至り聖母マリアを讃える。巡礼は例年4月中旬の聖週間に行なわれる。巡礼者の年齢層は実にあらまちだが、その大半は低中所得層である。

メキシコにおいて巡礼は宗教と不可分の関係にある。信仰と教説を表すこの宗教行為は、何世紀も前からメキシコ全土で続ければ続かれてきた。とはいえ、政府がこれを承認し支援するようになったのは、ほんの最近のことである。そこでプロジェクト・キュレーターたるは、既より快速にし、巡礼体験を充実させようと、建築的な建築家チームを招いて巡礼路の廻所施設にステーションを設けることにした。巡礼路に沿って点在するステーションは、単体では象徴的な建築作品として、なつかつ全体では1つの物語を繰りいくことになる。これらは巡礼路の持つ象徴的価値を高め、なつかつそこに恒久性を求めるべくシェルターや展望台といった基本的な設備を提供する。またこれらが併する静謐の空間、空感の空間、内省の空間は、巡礼者の心の旅を手助けする。さらにこうしたインフラが建設されることで、地域経済も潤う。

巡礼路は、ハリスコ州政府とメキシコ州の財政支援を受けて自下工事中である。その前に、そこを行き交う巡礼者の心と忍耐を象徴する風景にも、シェルターはじめ一連の雄伟な記念碑と聖域が三つされる。

#### Credits and Data

Title of whole project: Route of Pilgrim

Client: Secretaría de Turismo de Jalisco

Program: Masterplan of Route of Pilgrim

Location: From Ameca to Talpa de Allende, Jalisco, Mexico

Curatorial team: Tatiana Bilbao and Derek Dellekamp

Masterplan and project coordination: Roxana Montiel and Derek Dellekamp

Investigation team: Adrienne Montemayor, Carlos Zimbrón

Invited architects and designers: Ai Weiwei / Fuke Design (China), Luis Aldrete

Mexico, Christ & Gantenbein AG Architekten (Switzerland), Dellekamp Arquitectos (Mexico), Elemental (Chile), Godoylah (Mexico), HHF architects Switzerland, Óscar Orlinaeta (Mexico), Peníferica (Mexico), Tatiana Bilbao Mexico), Taller TOA (Mexico)

Project title: Crosses Lookout Point

Location: Las Cruces

State: Built

Architects: Elemental

Team: Alejandro Aravena, Diego Torres

Project title: Void Temple

Location: Cacaras

State: Built

Architects: Derek Dellekamp / Dellekamp Arquitectos, Roxana Montiel / Periferia

Team: Almí Vázquez, Aldo Espinoza, Pedro Sánchez, Ignacio Méndez, Jochen Schleicher

#### Project title: Gratitude Open Chapel

Location: Lagunillas

State: Built

Architects: Derek Dellekamp / Dellekamp Arquitectos, Tatiana Bilbao

Team: Ignacio Méndez, Sandra Pérez, Marco Lozano, Paola Toriz, Pedro Sánchez, Jochen Schleicher

#### Project title: Sanctuary

Location: Estanzuela

State: Built

Architects: Ai Weiwei / Fuke Design, Andy Lee, André Murer

#### Project title: Shelters

Location: Estanzuela and Atenguillo

State: Built

Architects: Luis Aldrete

Team: Magui Perea, Cynthia Mojica

#### Project title: Lookout Point

Location: Espinazo del Diablo

State: Under construction

Architects: HHF architects

Design team: Tilo Herlach, Simon Hartmann, Simon Froehmewiler, Alexa den Hartog, Janina Jessen

pp. 26-27: Views of pilgrimage

pp. 30-31: General view of Gratitude Open Chapel from the southwest

p. 32, above: View of Sanctuary from the north. p. 32, below left: Aerial view from the northwest. p. 32, below right: View toward south from the middle point of Sanctuary. p. 33,

above: General view of the Shelter in Estanzuela from the southeast. p. 33,

below: Interior view of the Shelter in Estanzuela. p. 34, above: Aerial view of Lookout Point from the north. p. 34,

below: General view. p. 35, above:

Looking up to Crosses Lookout Point. p. 35, below left: Aerial view from the east. p. 35, below right: Interior. p. 36: Distant view of Void Temple. p. 37,

above: View from the lower level.

p. 37, below: View of opening from the inside

26~27頁: 巡礼の様子。30~31頁: 南西側から見る感謝の野外礼拝堂の全景。32頁、上: 北側から聖域を見る。32頁、左下: 北西側から俯瞰する。32頁、右下: 聖域の中央から南方向を見る。33頁、上: 南東側から見るエスタンスエラにあるシェルターの全景。33頁、下: アテングイリョにあるシェルターの内観。34頁、上: 北側から展望台を俯瞰する。34頁、下: 全景。35頁、上: 十字架の展望台を見上げる。35頁、左下: 東側から俯瞰する。35頁、右下: 内部。16頁: 中空の教会堂の遠景。37頁、上: 低レヴェルから開口を見る。37頁、下: 内側から開口を見る。

Tatiana Bilbao and Dellekamp Arquitectos  
Gratitude Open Chapel

At the beginning of the pilgrimage route that travels toward the Virgin of Talpa, we approach the path to start the ascent to the Cerro del Olímpo. Then, in the distance, delineated in the sky, we recognize the Gratitude-like a vigil that remembers us along the way with the promise to find a place of silence and peace, a place where time stands still; a temple that contains the light. When we are closer, a slope indicates the way to find the wall of grooves, the place where we declare our personal quest for this pilgrimage. It is thus this way that we enter the symbolic space of gratitude and self-reflection.

タチアナ・ビルバオ、デリエカンプ・アルキテクトス  
感謝の野外礼拝堂


朝日昇るマウリスの神出マリアに向かって歩む者たる。直立木柱セロ・ドル・モルテにて上り坂となる。はるか上方には、感謝の礼拝堂が現れ、そぞろと浮かんで見え、その緑色の面をしながら、その先には朝日山の頂、高峰の山あいの場所、青い野原が現れる。だが、私たちに知らせるかいように、近くまで来ると、一組の距離に導かれ、そこは、人が歌い頌うて立ち止まる場所に至る。こうして私たちは、感謝と反省を感謝の壁に足を踏み入れる。



Section scale: 1/600 / 1:600

Plan scale: 1/1,200 / 平面図 1:1,200



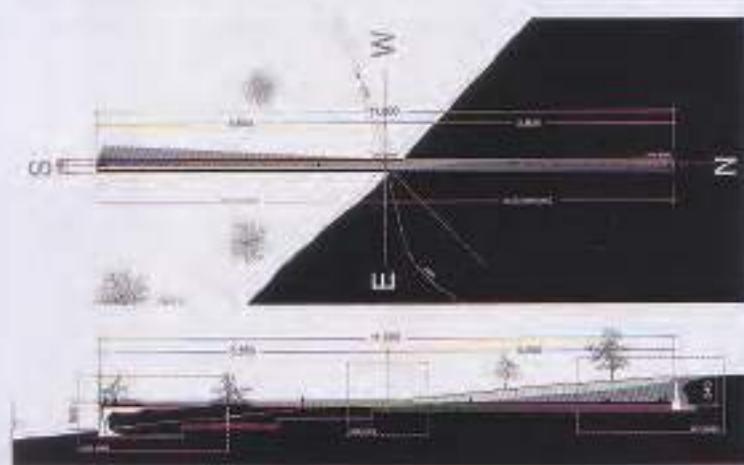


Ai Weiwei  
Sanctuary

A line, transformed into an architectural element, redirects and obstructs the path of pilgrims travelling through the site. The line, marking north and south, is both submerged within the landscape and elevated above it. As a sanctuary, the space invites pilgrims and visitors to experience intimacy, shelter, and openness with a continuous bench uniting both submerged and elevated spaces into the singular element of a line.

アイ・ウェイ・ウェイ  
聖域

いわば建築藝術とした斯が日本。歌麿を模倣する造形の行く手を遮り、立脚させる。南北に伸びるこの線は、風景に埋没したり、その上に浮き上がったりする。このいわば聖域は、巡礼者や観光客に外界から守られた居心地のよさと開放感をもたらす。ひと続きのベンチで地中と地上に浮かぶ空間を連結し、1本の線的要素にまとめる。

Plan and section scale: 1/1,500 / 平面図と断面図 (縮尺: 1/1,500)

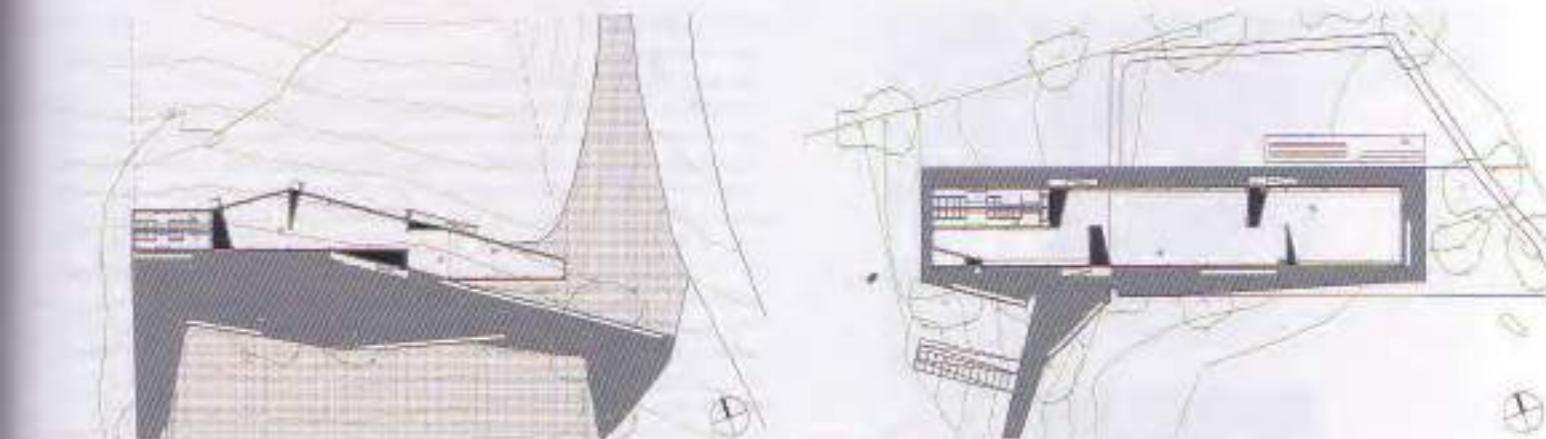


Luis Aldrete  
Shelters

The strategy consists of a series of base modules which can be multiplied in order to give form to the project, and which make the project capable of adaptation and growth. The atmosphere makes sense when two kinds of pieces in the color of 'adobe clay' – one of the predominant colors of the region – configure space. One of them is an essential piece to perform a lattice perimeter at the buildings that reflect the play of light and shadows created by the roofs of adobe houses used in most of the rest of the surroundings, which contains a great deal of sensitivity and space quality.

ルイス・アルドレーテ  
シェルター

ここでは一連の基本ユニットを重ねさせていくことで全体のフォルムをから上げつつ、あわから改造や拡張ができるようにもしている。面積に確保むように、空間は「日干し煉瓦」色——この地域によく見られる色の「コ」——の要素2つによって構成されている。うちの1つは、この建物にとって不可欠な、ラチスの外枠にあてられた。日除け代わりのオーバーの屋根は、外壁に木製雨樋を設けると同時に、建物内にも点在してそこに背筋と豊かさをもたらしている。

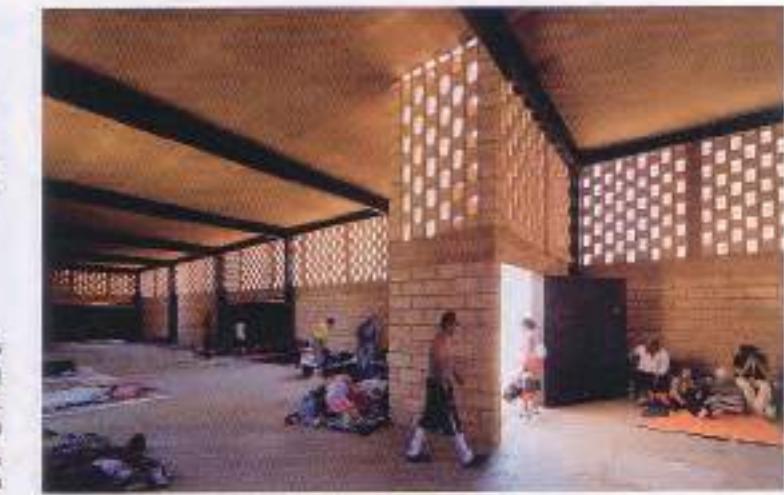

Plan of shelter in Estanzuela (scale: 1/1,000)  
エスタンスエラにあるシェルターの平面図 (縮尺: 1/1,000)

Plan of shelter in Atenguello (scale: 1/1,000)  
アテンゲイロにあるシェルターの平面図 (縮尺: 1/1,000)



### HHF architects

#### Lookout Point

##### Context and shape of the building

The HHF Lookout Point is designed to be an additional loop in the pilgrimage path. Its round shape was developed as a formal anticipation of the people's movement through the platform, going up to enjoy the great outlook in the surrounding countryside. The asymmetric arched openings provide access to an open hall which is covered by the platform above. The inner walls are a shifted repetition of the primary facade in four tangent circles, between which the two staircases define a route up to the platform and back down. The only exception to the curved shape is a brick wall with a cross-shaped opening in the most protuberant part of the building, which serves as an intimate room for resting and prayer.

##### Construction and technical aspects

The Lookout Point is, with the exception of the black metal handrail and the brickwall with the cross, entirely built out of cast concrete. To simplify the rather complex basic geometry and to facilitate its construction, each arch is formed by an identical element of framework. This frame can be reused as the circles are erected one after another.



Plan and section (scale: 1/500) / 平面図と断面図 (縮尺: 1/500)

### HHF アーキテクツ

#### 展望台

##### 文脈と外観

造孔台上にループを1つ追加するという概念によって、この展望台は設計された。その丸い形状は、周囲の山々を活用しようと展望台を算ってくる人の流れを想定してのものである。左右非対称のアーチ型の開口をぐるぐると、オープンホールにて、廊上はアラウトフォームに覆われている。正面ファサードには、なんだ円弧が4つ並ぶが、内側の壁ではこの円弧の並びがずらされている。外壁とこの内壁の間に2箇所には階段が設けられ、一方が上り専用、他方が下り専用となっている。曲線のみでつくられたこの展望台にも、1つだけ例外がある。それは、十字型の開口を忍たれた庇瓦窓である。これは植物の1番目に隠されて、休憩と休息の機能にあてられる。

##### 施工と技術

重い金属製の手すりと十字架つきの柱直樹以外はすべて、TFTコンクリート造である。やや複雑な幾何学形状を単純化し、またその施工を簡便にするために、どの円弧にも矢板の骨格を用いた。円弧を順次に施工すれば、型枠を使い回すことができる。


### Elemental

#### Crosses Lookout Point

we had two things to look at: the panorama of the valley and the crosses. Therefore, the project had to be a double-sided look-out. It also appeared important to provide good shade, hard and solid, and cross-ventilation at the same time, things which are highly appreciated in long pilgrimages and hikes. To build this we thought of a element closer to infrastructure. In fact, we have thought of collecting some rainwater in the end of the structure; the accumulated water in the dim light will work as a horizontal mirror, introducing at least during part of the year some reflection inside a basically opaque building.



Sections (scale: 1/400) / 断面図 (縮尺: 1/400)

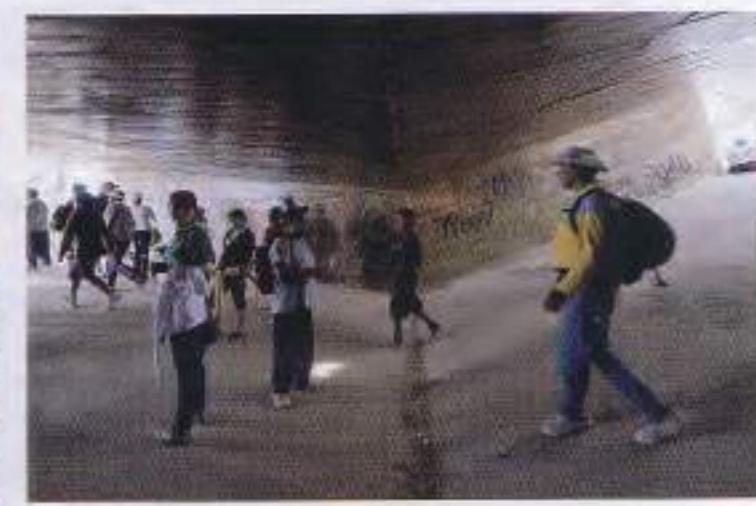




Dellekamp Arquitectos and Periférica  
Void Temple

The circle is a universal symbol of unity, a meaning that transcends cultures, borders, and languages. It appears time and time again within religious rituals and depictions, from the halo of holy figures to the shape of the host given during communion. It also represents a cycle, a never ending journey that symbolizes the task of the pilgrim that travel. The circle offers a place of reflection, for the pilgrim to look back upon his journey, before continuing on to his final destination.

デリュカンプ・アルキテクツ、ペリフェリカ  
中空の教会堂

円は、万葉共通の統一のシンボルであり、その価値は文化、環境、言語を超越している。それは、聖者の頭部の光輪にはじまり禮拝用のパンに至るまで、宗教上の儀式や芸術に限りなく登場する。円はまた、輪廻を、終わりなき旅を、すなわち巡礼者の重い苦心を象徴する。この円は、内側の壇となる。最終目的地を目前に巡礼者はここに立ち寄り、己の歩を覗みる。

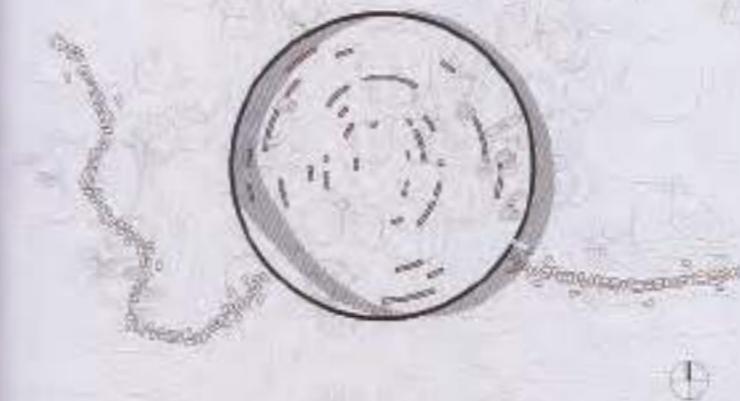

Plan (scale: 1/1,000) / 平面図 (縮尺: 1/1,000)